


PRODUCT SPECIFICATIONS/SUPPLIERS:

1. CONCRETE PRODUCTS ARE TO BE SUPPLIED BY NEW ENGLAND PRECAST CORP. OR APPROVED EQUAL.
2. ZABEL MODEL A-1800 RESIDENTIAL SEPTIC FILTER SHALL BE SUPPLIED BY ZABEL INDUSTRIES INTERNATIONAL LTD. 1-800-221-5742. ALSO SEE HUBER DESIGN BELOW.
3. D-BOX FLOW EQUALIZERS ARE TO BE SUPPLIED BY S.S.I. INC. 1-800-762-6009.

TYPICAL SECTION OF PROPOSED SANITARY SYSTEM

NOT TO SC

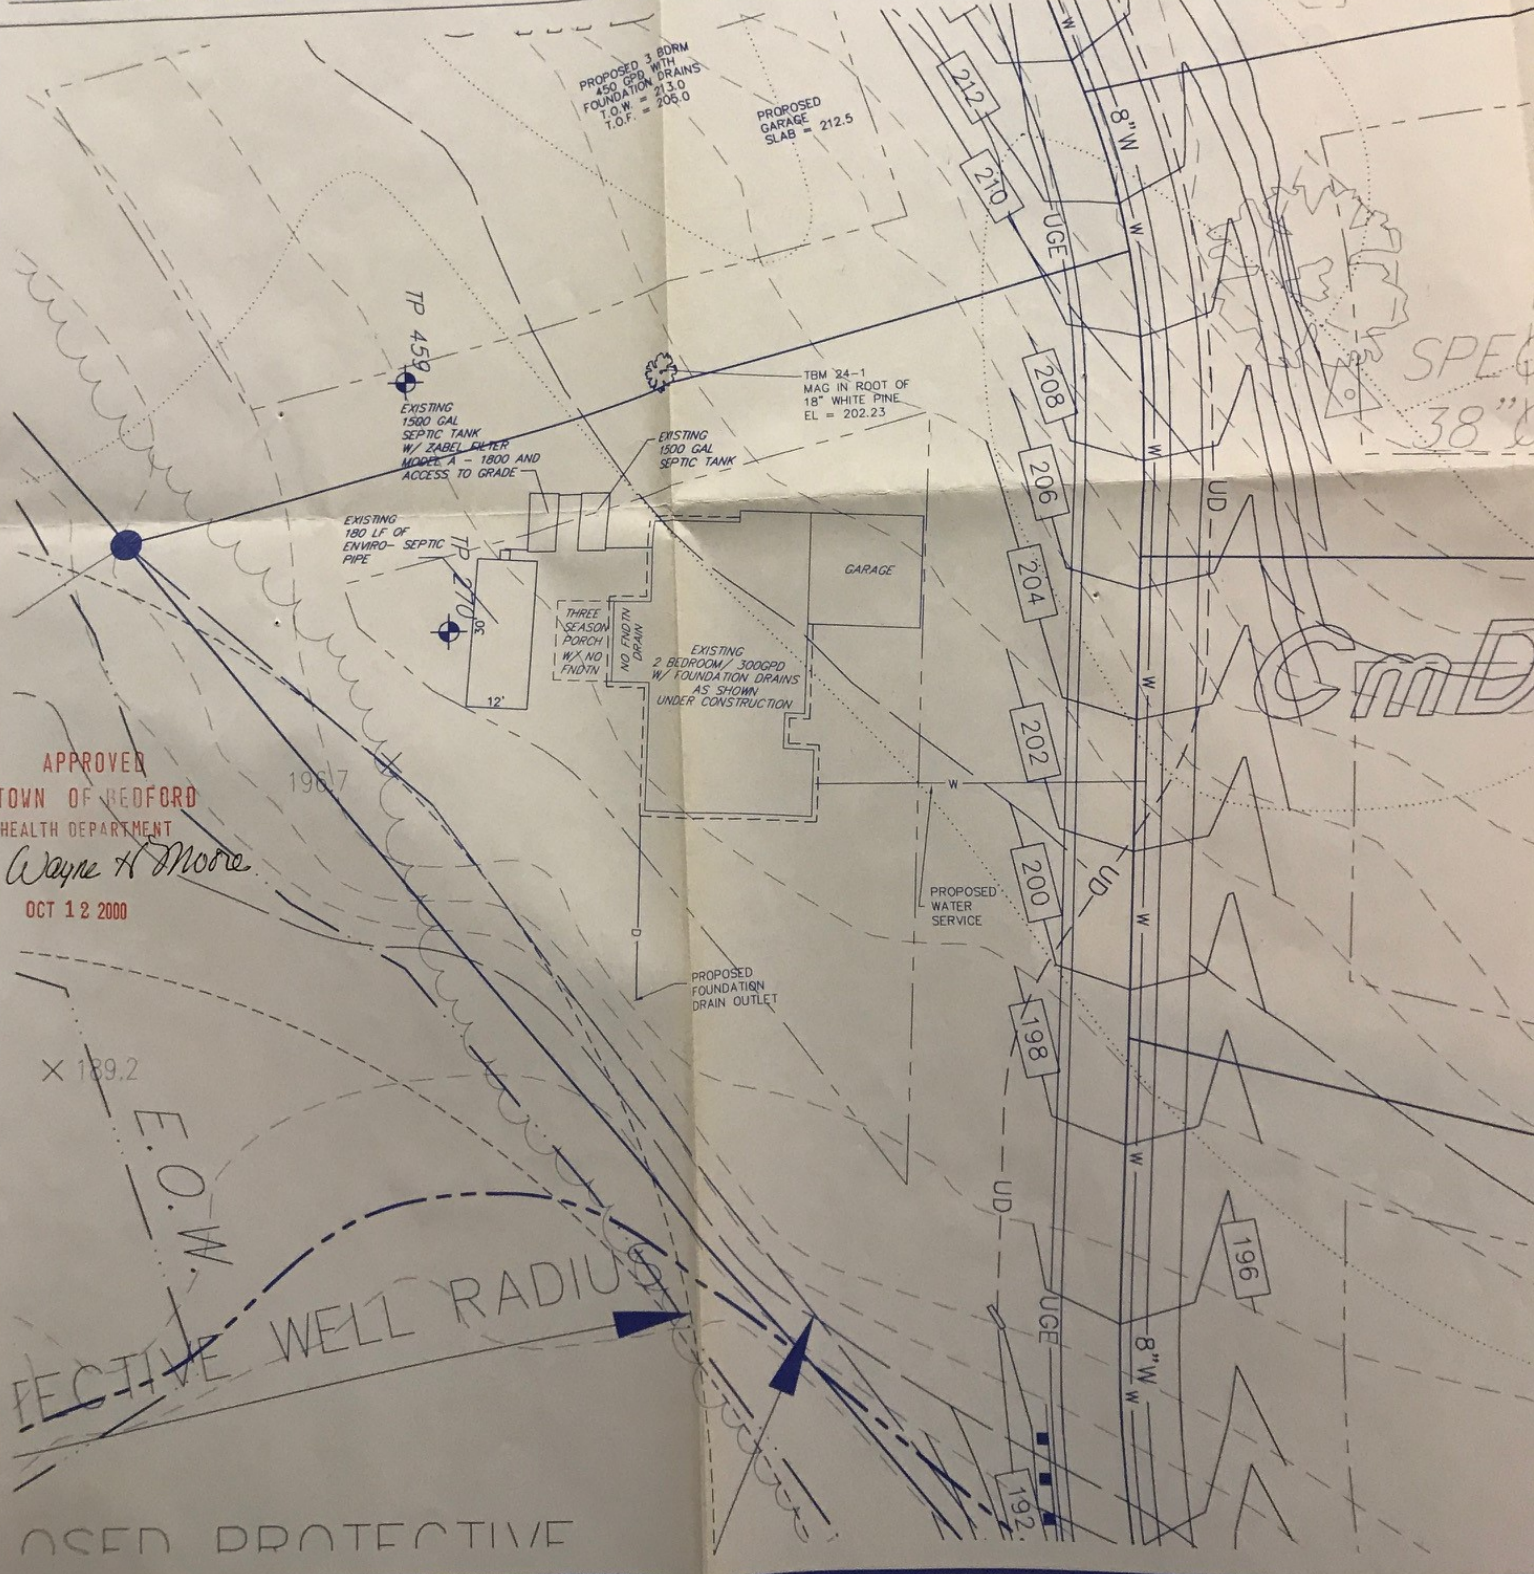

APPROVED
 TOWN OF BEDFORD
 HEALTH DEPARTMENT
Wayne H. Moore
 OCT 12 2000

189.2
 E.O.W.
 PROTECTIVE WELL RADIUS
 USED PROTECTIVE

GMB